


ENLARGED OFFICE FLOOR PLAN

SCALE 1/8" = 1'-0"

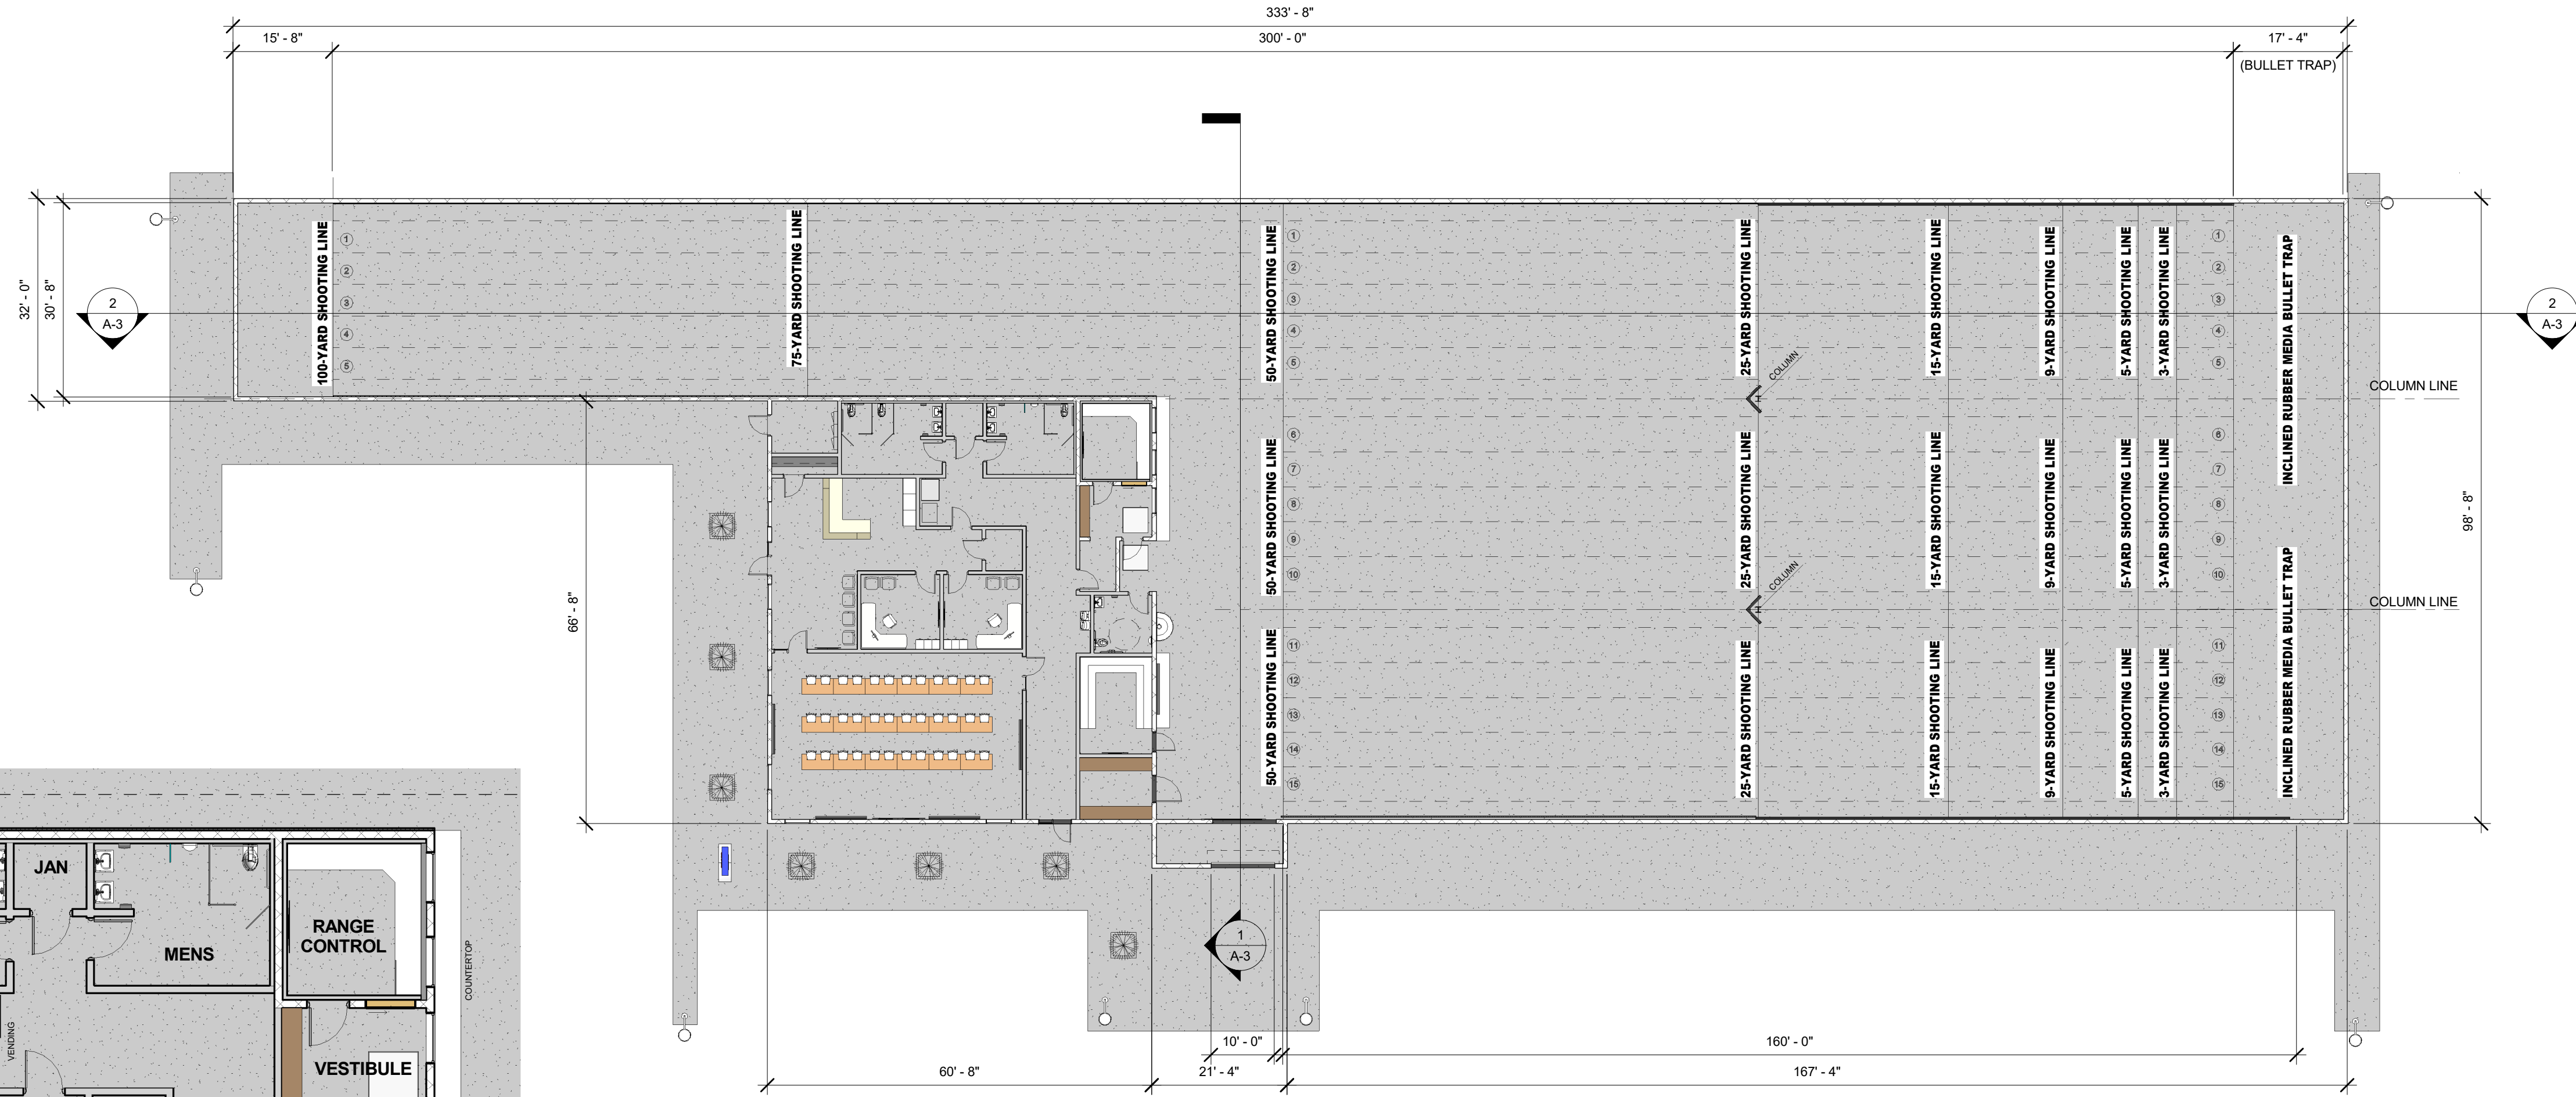

PROPOSED OVERALL FLOOR PLAN

SCALE 1/16" = 1'-0"